


**Step Construction Info:**


Tobermore produce a wide range of paving materials with co-ordinating step components. Refer to local building regulations for step design detail.

If load bearing fixtures such as hand rails are to be fitted then these should be identified at the planning stage and the block voids should be filled with C20/25 concrete at the appropriate sections of wall. This is to ensure the maximum anchorage for the fixings in the event that they penetrate the block voids.


3D View

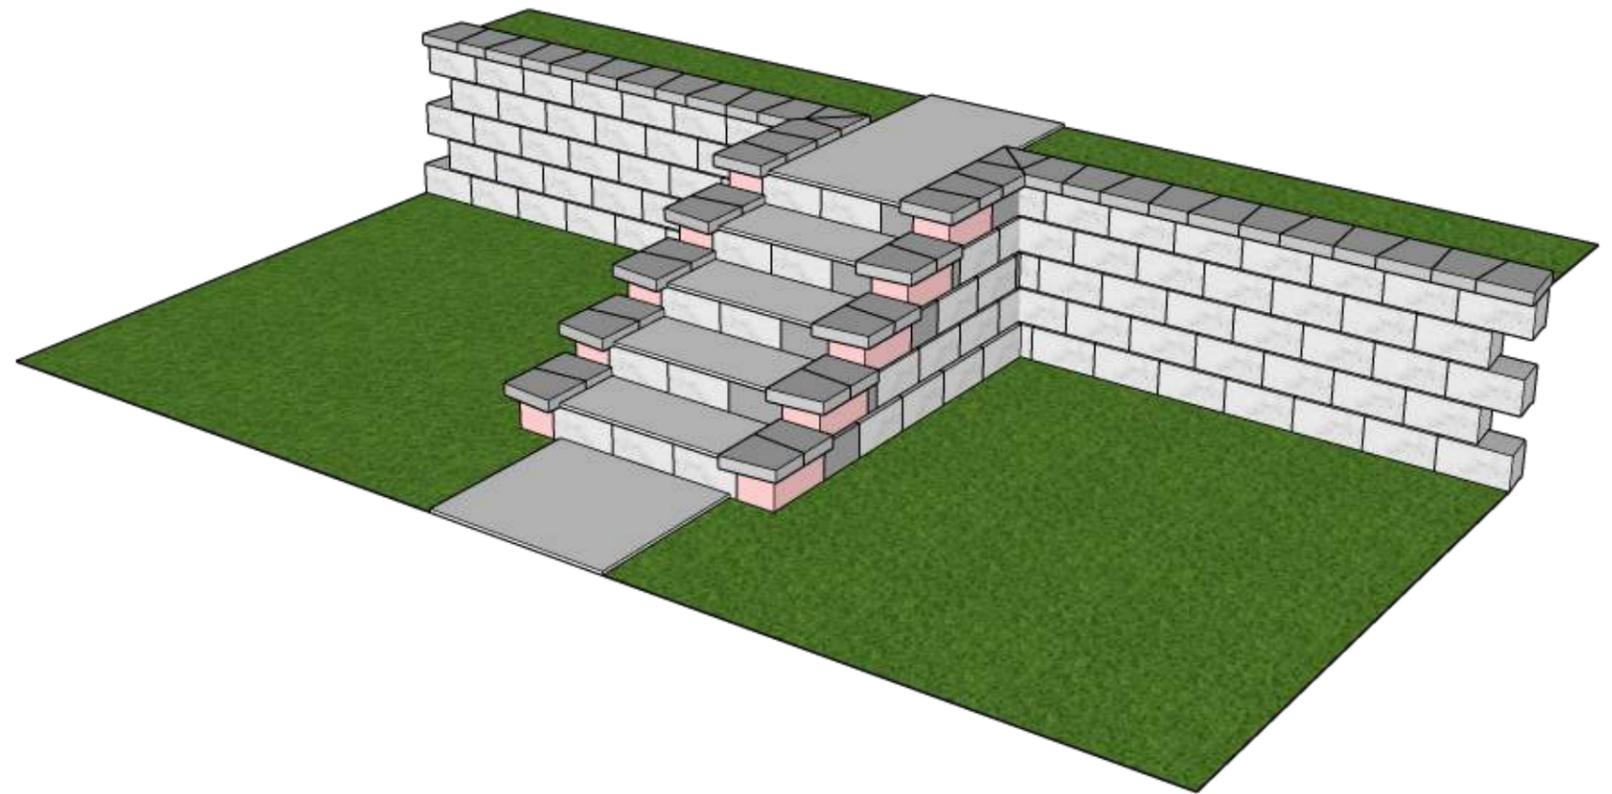

Plan View

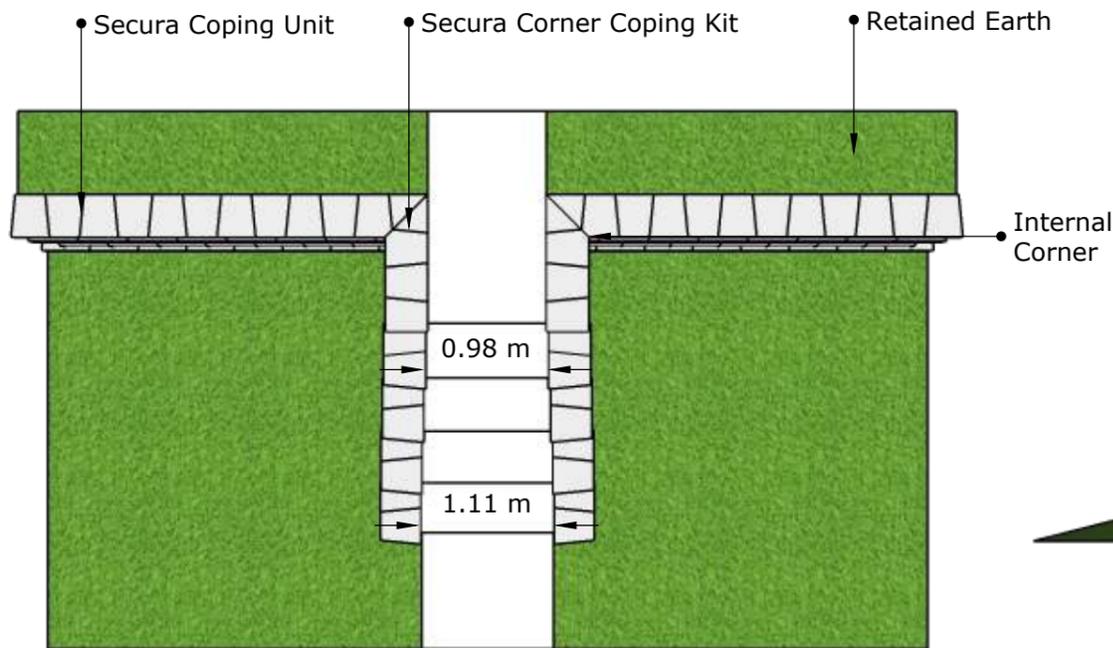

Front Elevation

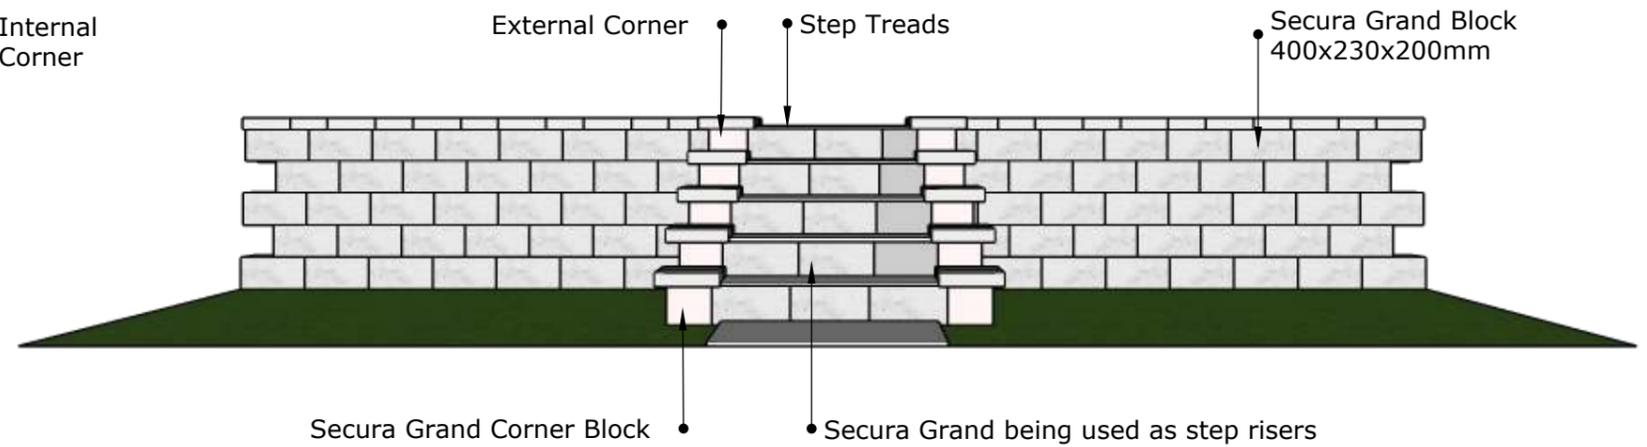

**Disclaimer:**

This preliminary design is provided without liability on the part of Tobermore Concrete Products Limited (Tobermore) to the extent that any such information is inaccurate, incorrect or incomplete. You are strongly advised NOT to progress with the design contemplated by this preliminary design until a detailed design drawing has been prepared by a qualified engineer or architect on the basis of a detailed site survey. If the design contemplated by this preliminary design drawing is constructed on the basis of this preliminary design drawing only, this will be entirely at your own risk, and without liability on the part of Tobermore. Tobermore does not exclude or limit in any way its liability to you where it would be unlawful to do so. This includes liability for death or personal injury caused by our negligence and for fraud or fraudulent misrepresentation. In all other respects, Tobermore excludes and/or limits its liability to the maximum possible extent permitted under applicable law. In no circumstances shall Tobermore be liable to you for any loss of profit, loss of business, business interruption, loss of business opportunity, or any indirect or consequential loss or damage whatsoever, arising under or in connection with this preliminary design, even if Tobermore was aware of the possibility that such loss or damage might be incurred by you.

Title: 1m Perpendicular Steps - Secura Grand

Ref: Secura Niche Details

- Secura Grand Block
- Secura Grand Cut Block
- Secura Grand Coping
- Secura Grand Corner Block

