


## Internal Corner Construction Notes:


The setback in Secura blocks creates a corner effect which means that action is required to maintain running bond. To do this, as you work away from the corner, place a block in a position with full running bond, laying further blocks back towards the corner. This will leave a space beside the corner block which you should measure and fill with a cut block.

Prior to construction please review the installation guidelines available from [www.tobermore.com](http://www.tobermore.com)


Plan View

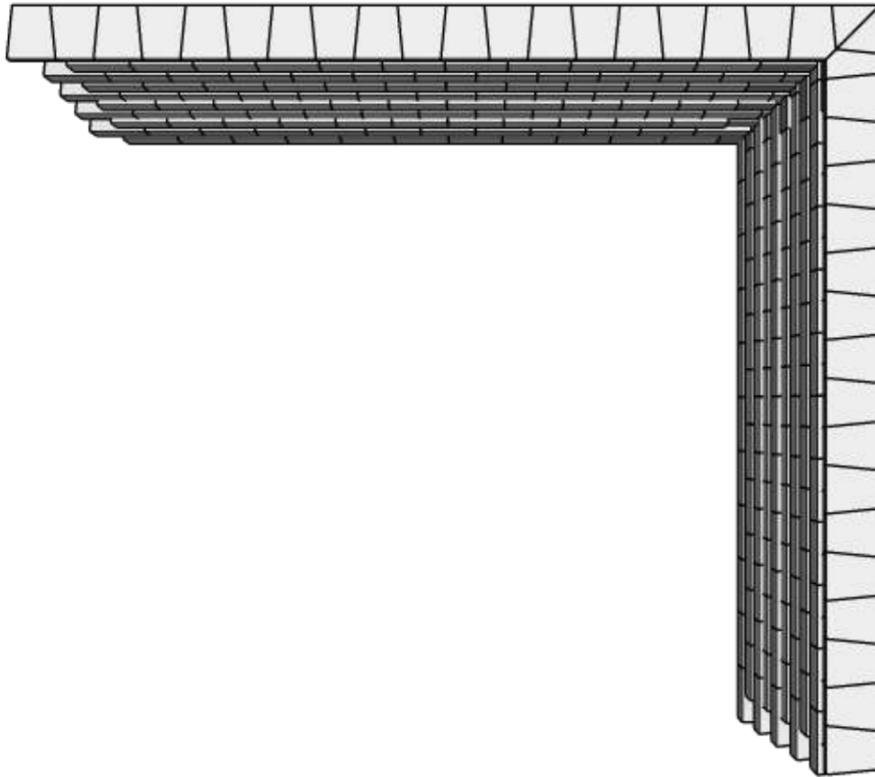

3D View (Face of Wall)

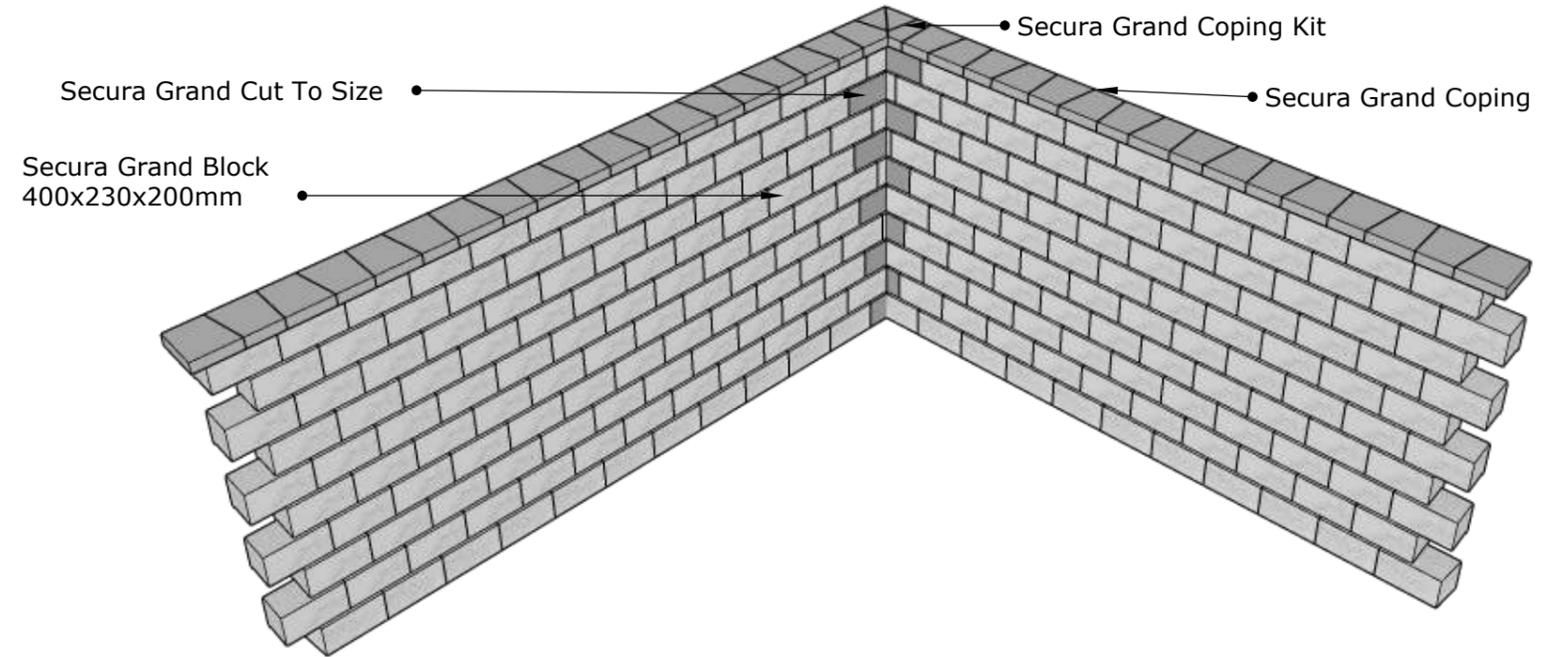

3D View (Rear of Wall)

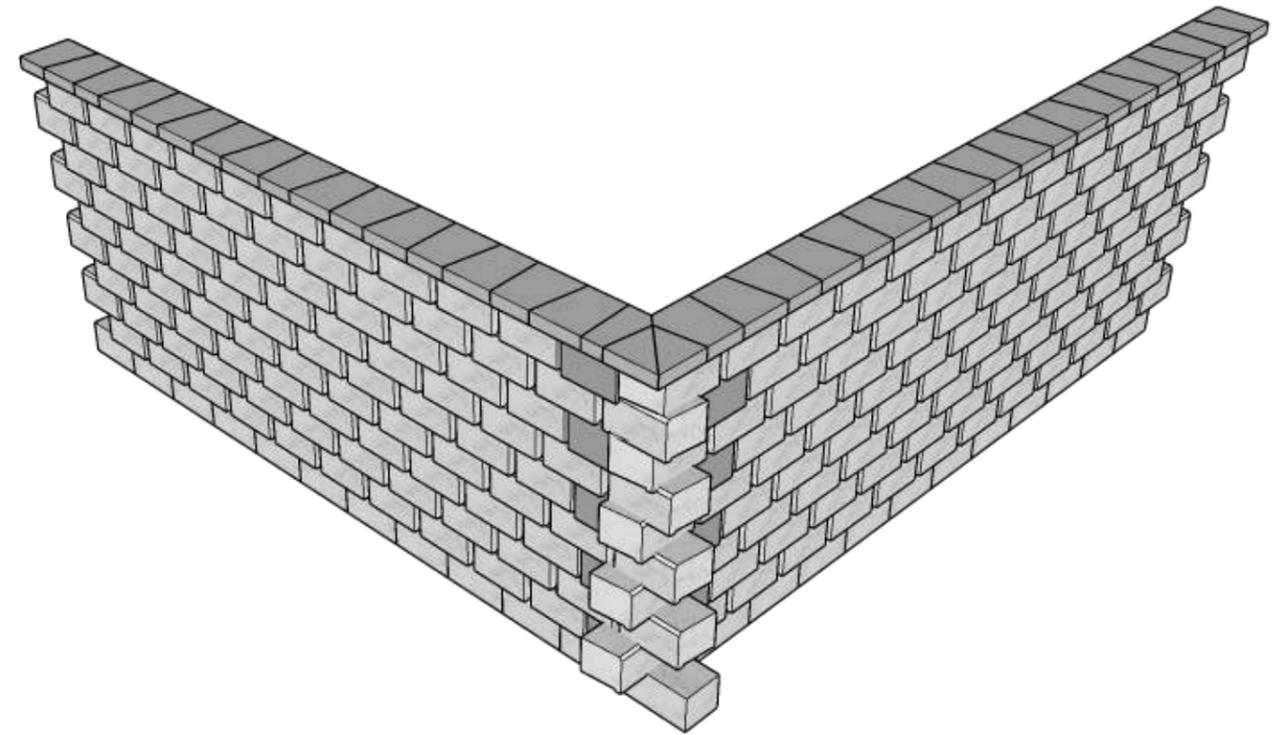

**Disclaimer:**

This preliminary design is provided without liability on the part of Tobermore Concrete Products Limited (Tobermore) to the extent that any such information is inaccurate, incorrect or incomplete. You are strongly advised NOT to progress with the design contemplated by this preliminary design until a detailed design drawing has been prepared by a qualified engineer or architect on the basis of a detailed site survey. If the design contemplated by this preliminary design drawing is constructed on the basis of this preliminary design drawing only, this will be entirely at your own risk, and without liability on the part of Tobermore. Tobermore does not exclude or limit in any way its liability to you where it would be unlawful to do so. This includes liability for death or personal injury caused by our negligence and for fraud or fraudulent misrepresentation. In all other respects, Tobermore excludes and/or limits its liability to the maximum possible extent permitted under applicable law. In no circumstances shall Tobermore be liable to you for any loss of profit, loss of business, business interruption, loss of business opportunity, or any indirect or consequential loss or damage whatsoever, arising under or in connection with this preliminary design, even if Tobermore was aware of the possibility that such loss or damage might be incurred by you.

Title: Secura Grand Internal Corner

Ref: Secura Niche Details

- Secura Grand Block
- Secura Grand Cut Block
- Secura Grand Coping
- Secura Grand Corner Block

